


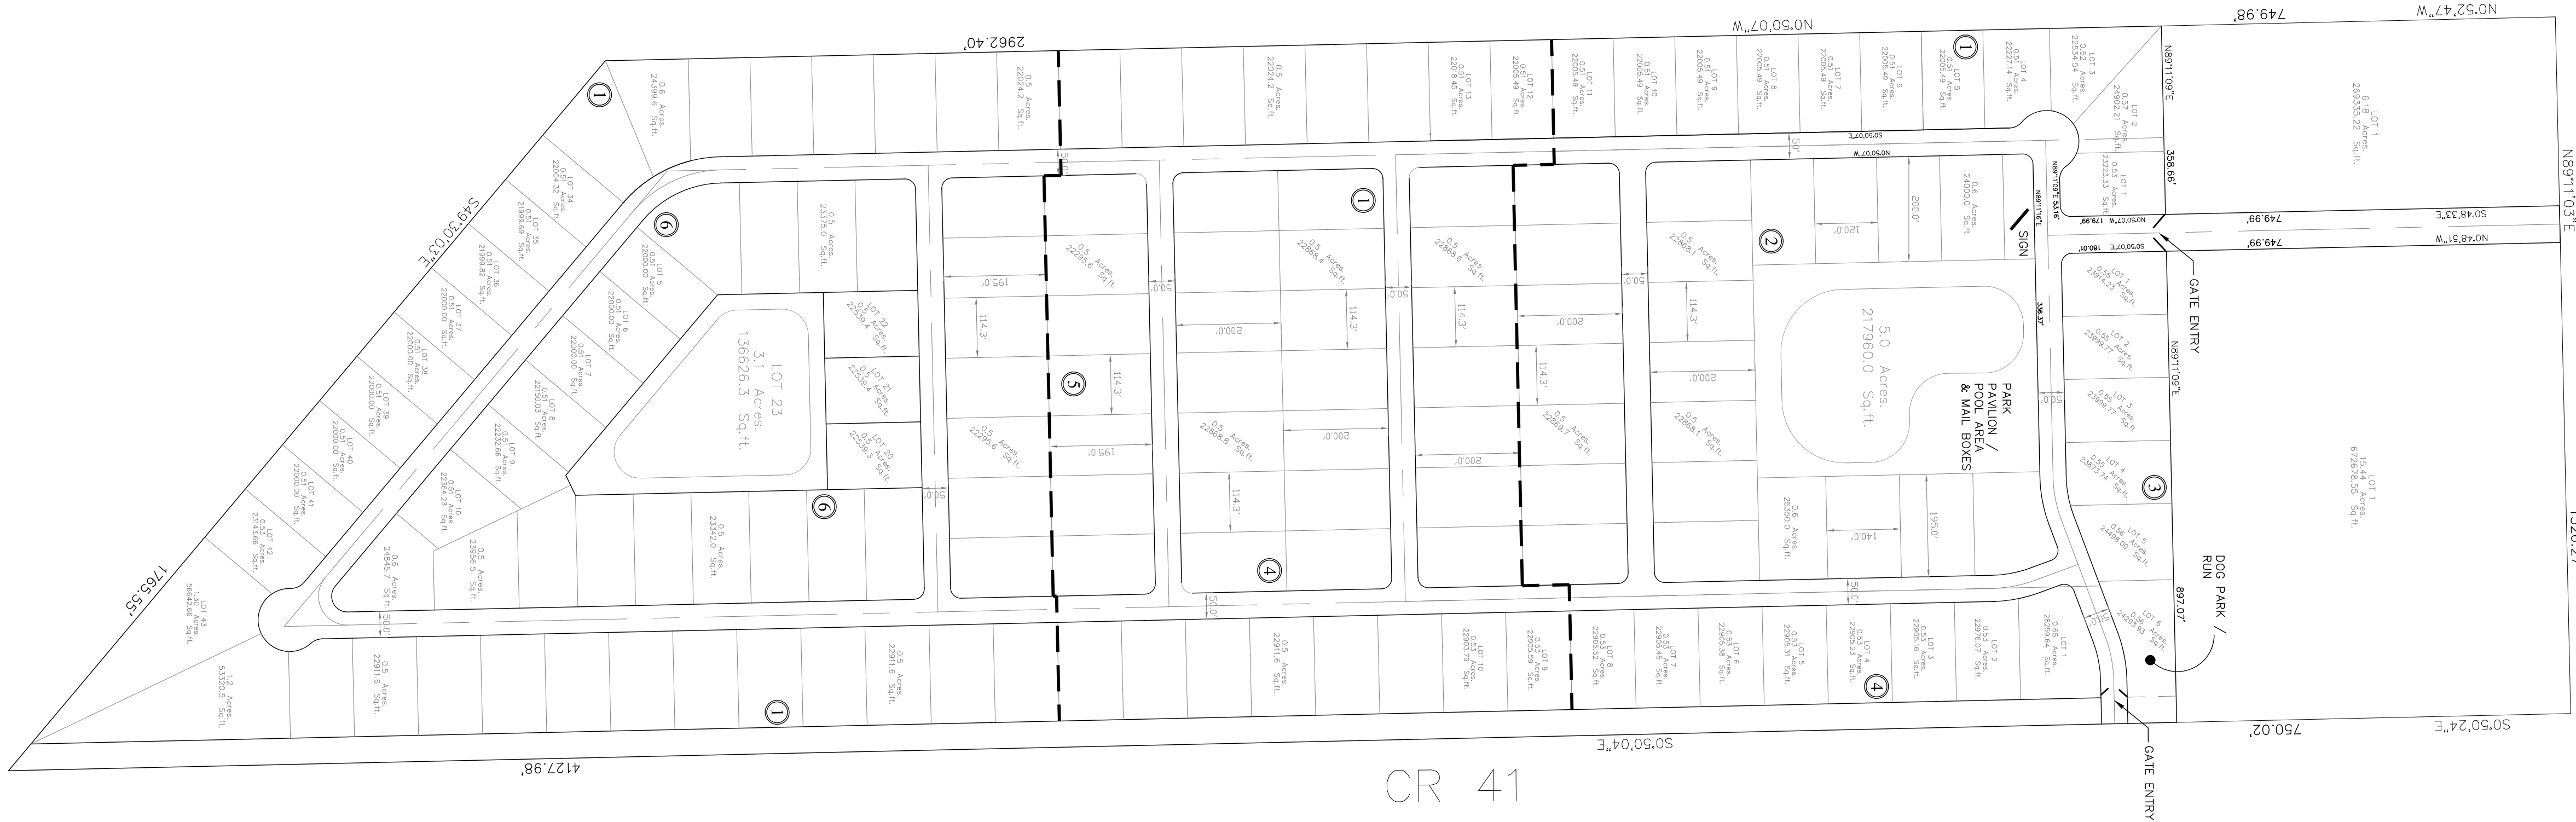


PHASE 3
60 LOTS


PHASE 2
44 LOTS

PHASE 1
47 LOTS

CR 41

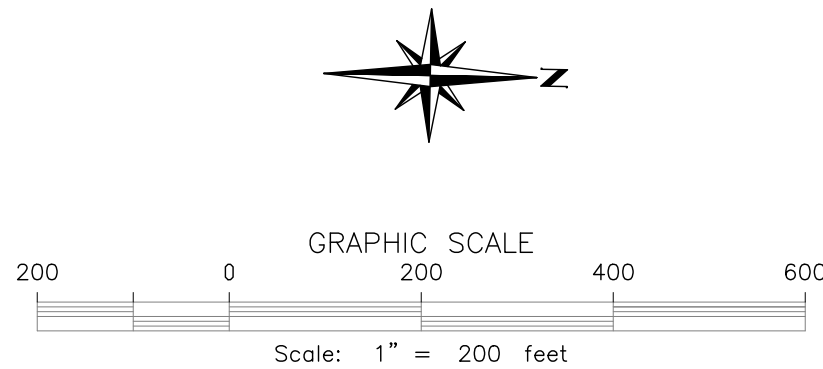

STAPLES

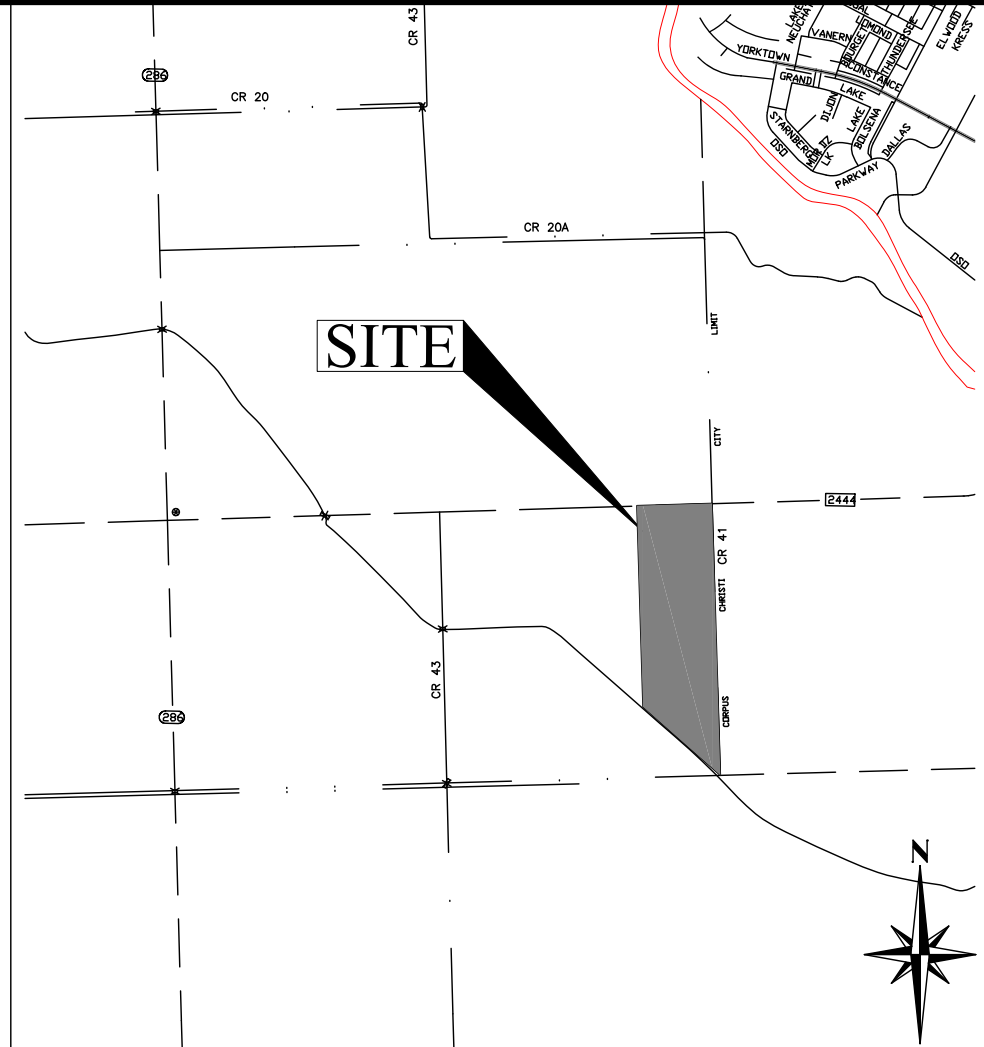

VICINITY MAP

SCALE: N.T.S.

J. Perales Civil Engineering and
Planning Services
TBPE FIRM No. F-14207
jperales@jperalesengineering.com
5866 S. Staples Street - # 315
Corpus Christi, Texas 78426
Tel: (361) 728-7188

PRELIMINARY LOT LAYOUT
& PHASING PLAN

Z.B.K., LLC South Staples
Development
CORPUS CHRISTI, TEXAS

APPROVED BY: JP

DRAWN BY: RT

DATE: 05-09-25

SCALE: SHOWN

DRAWING #:

PAGE:

OF: